
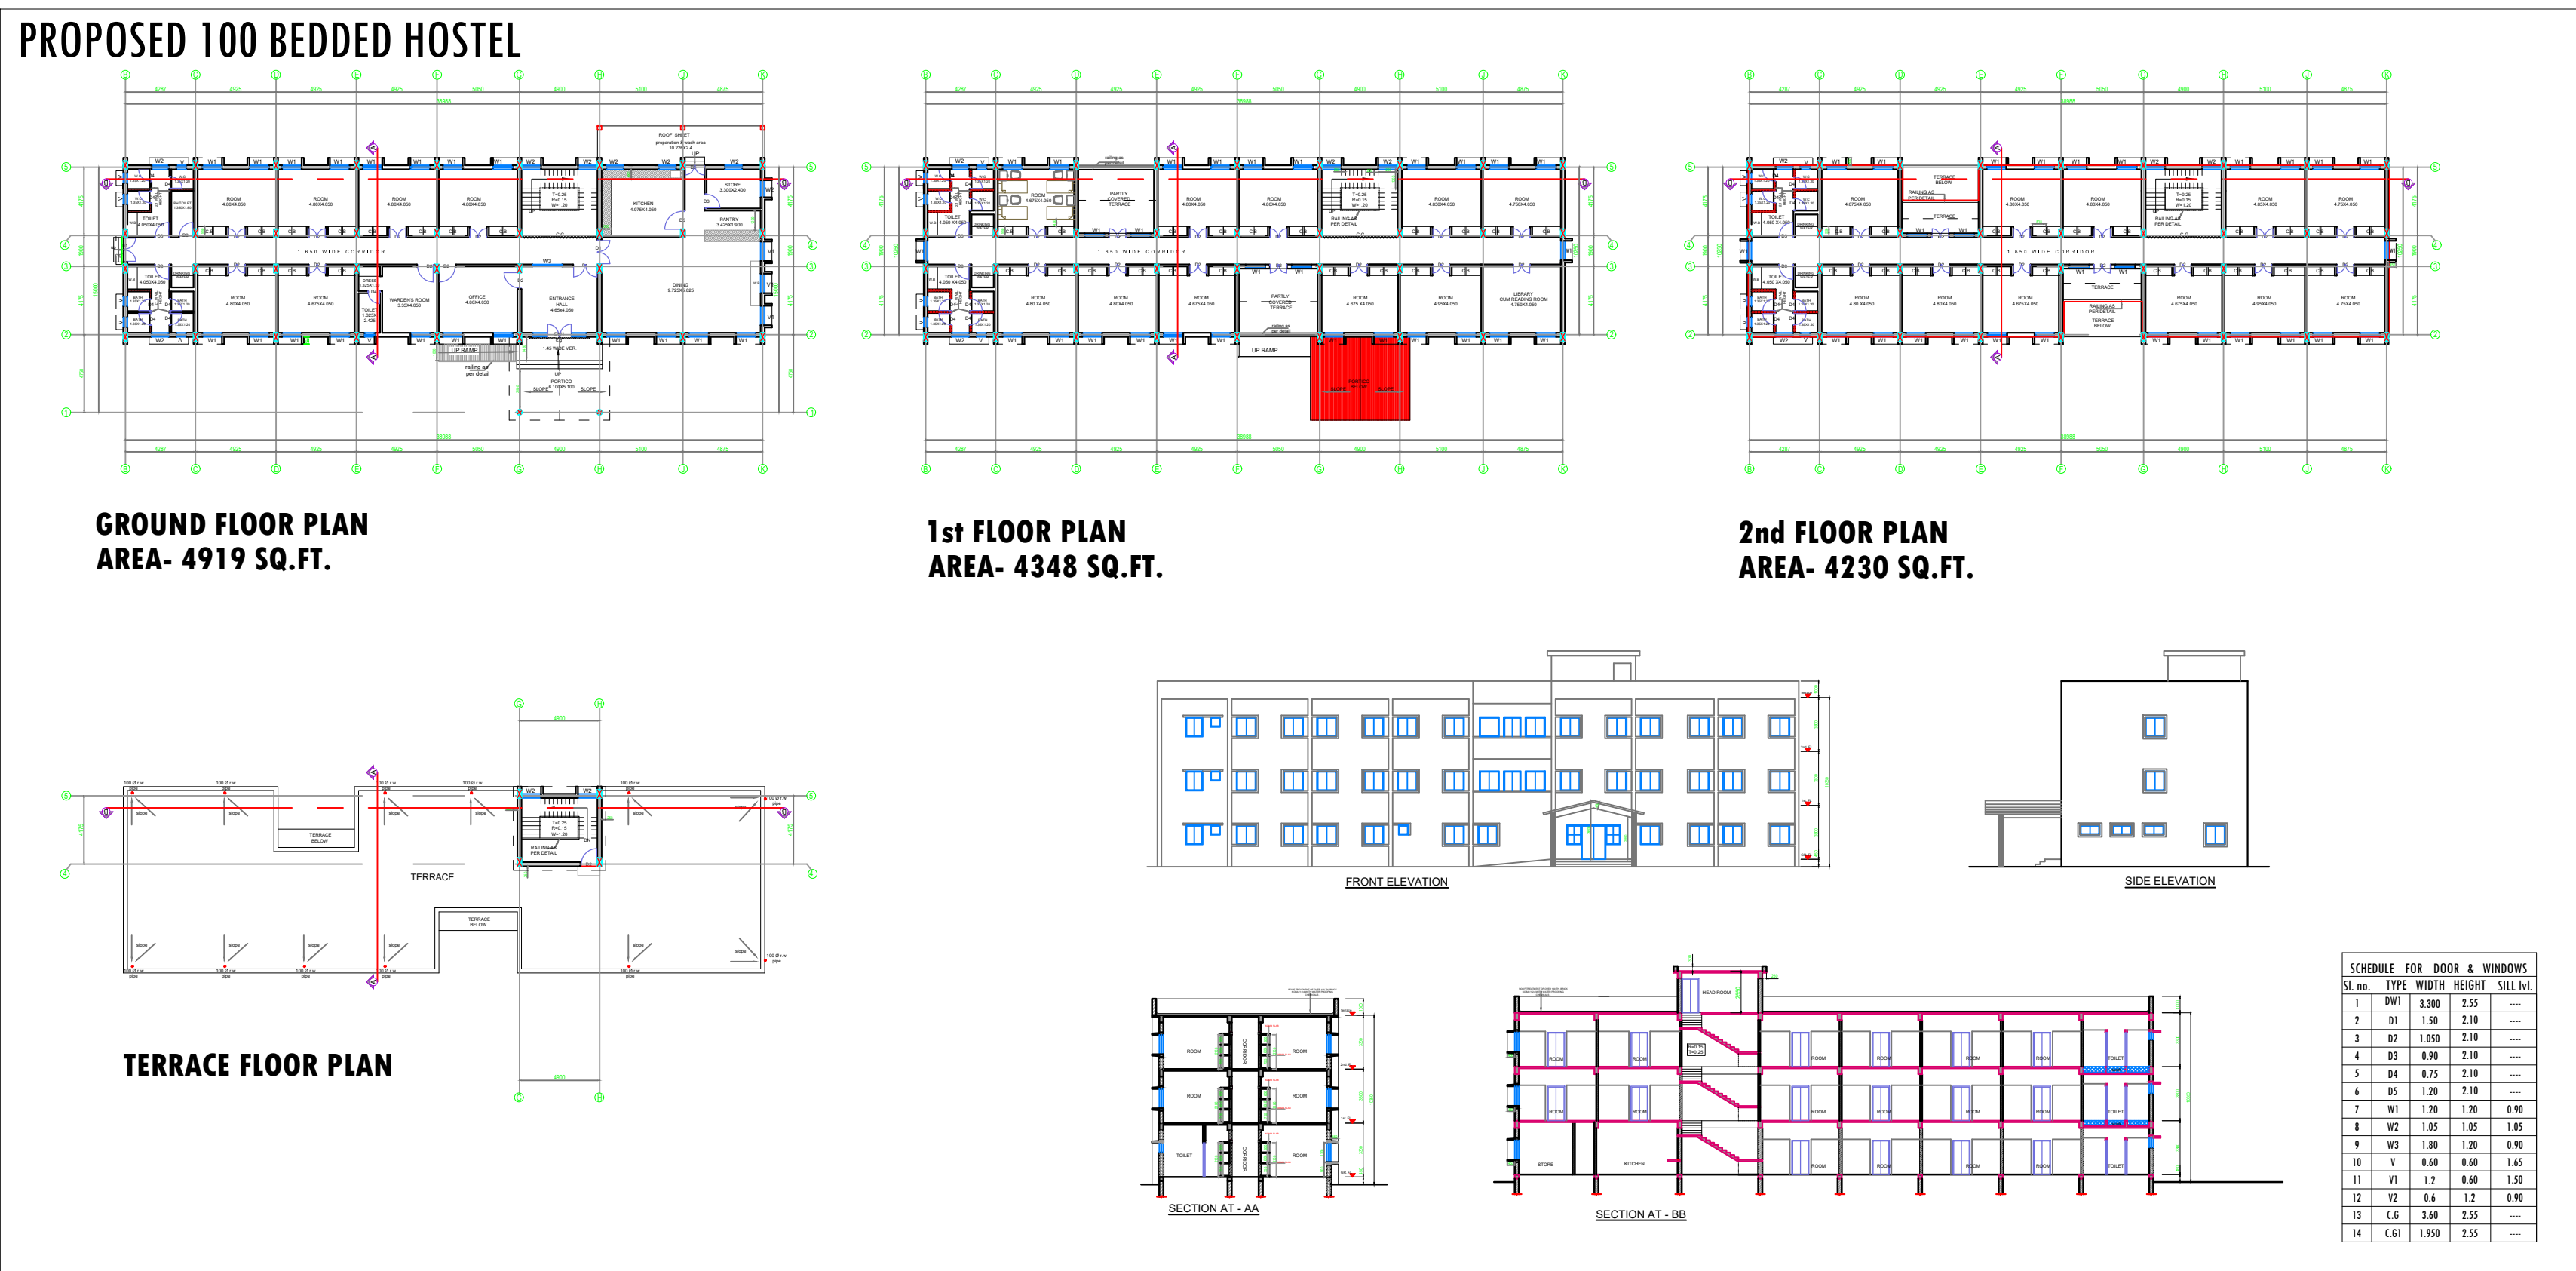
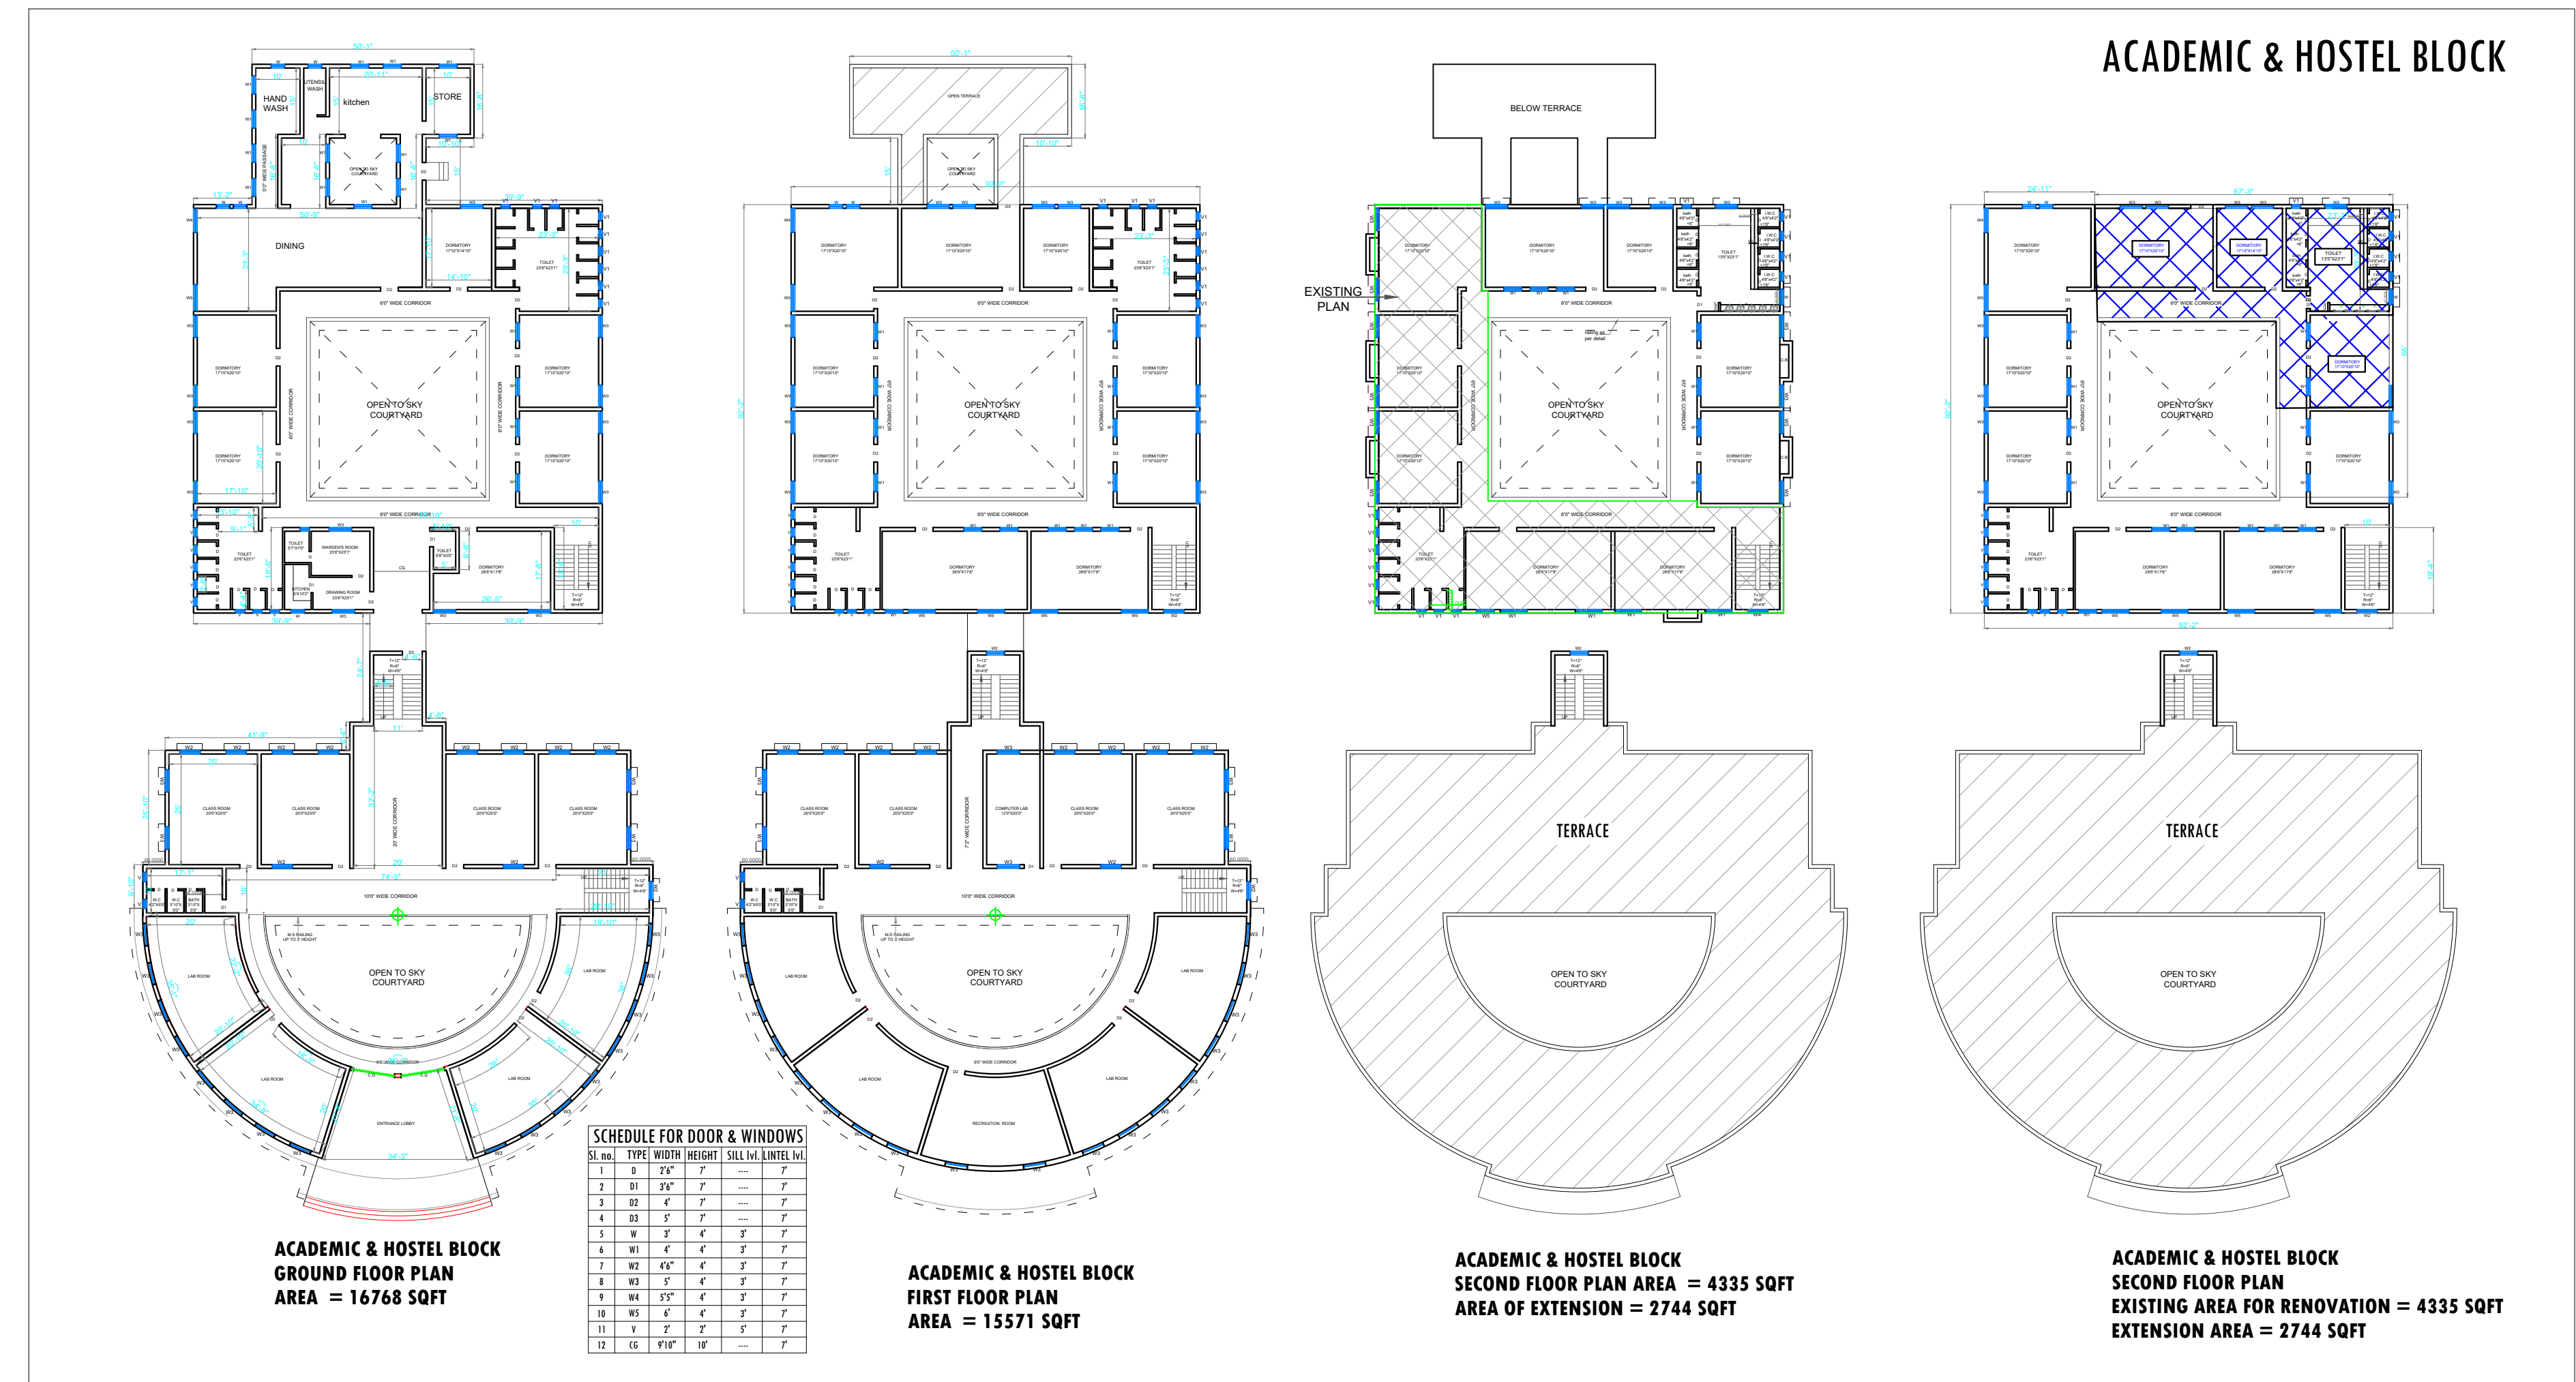
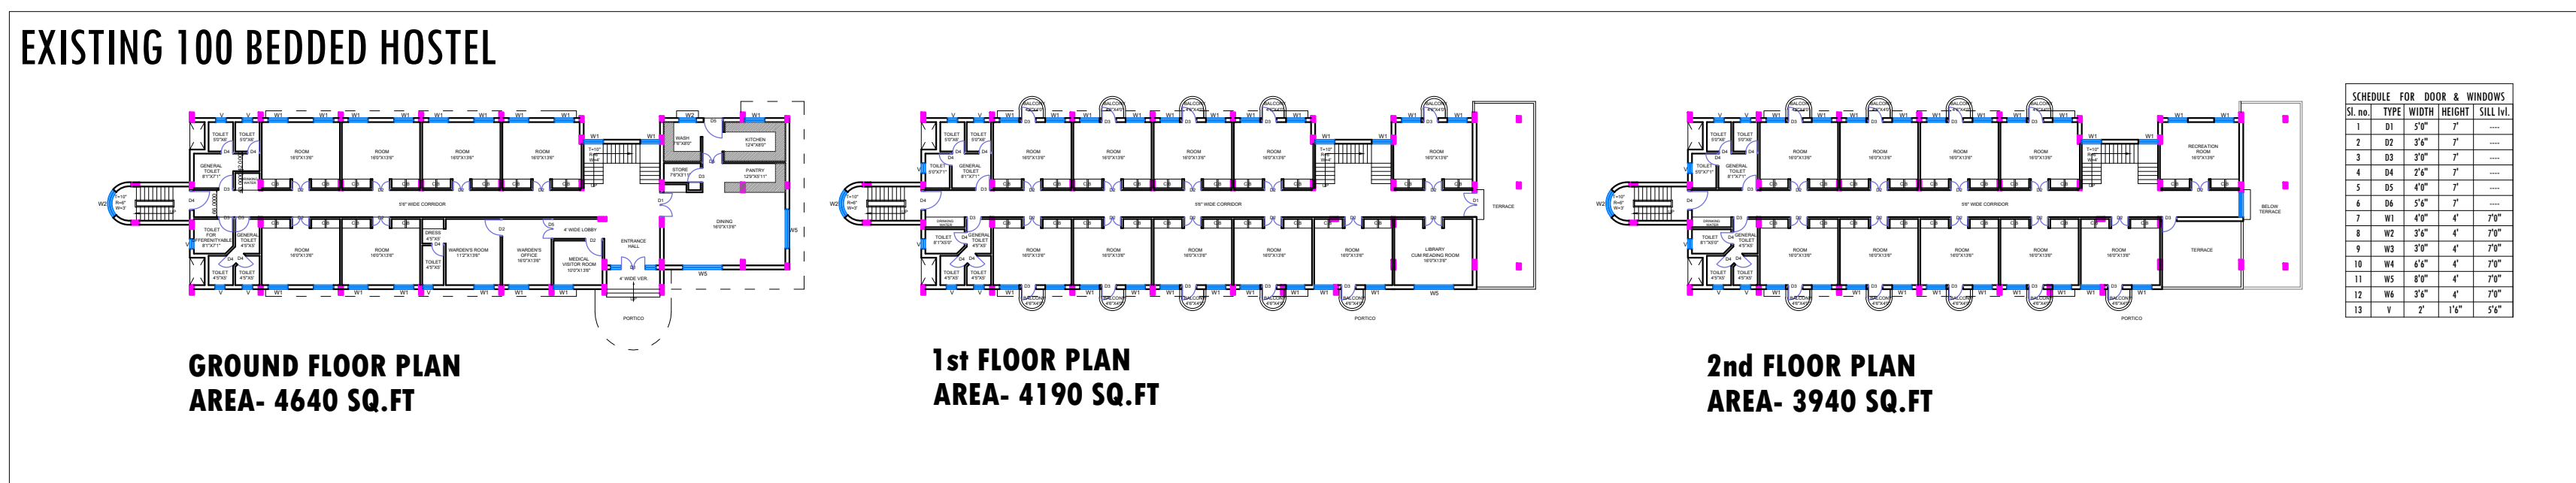
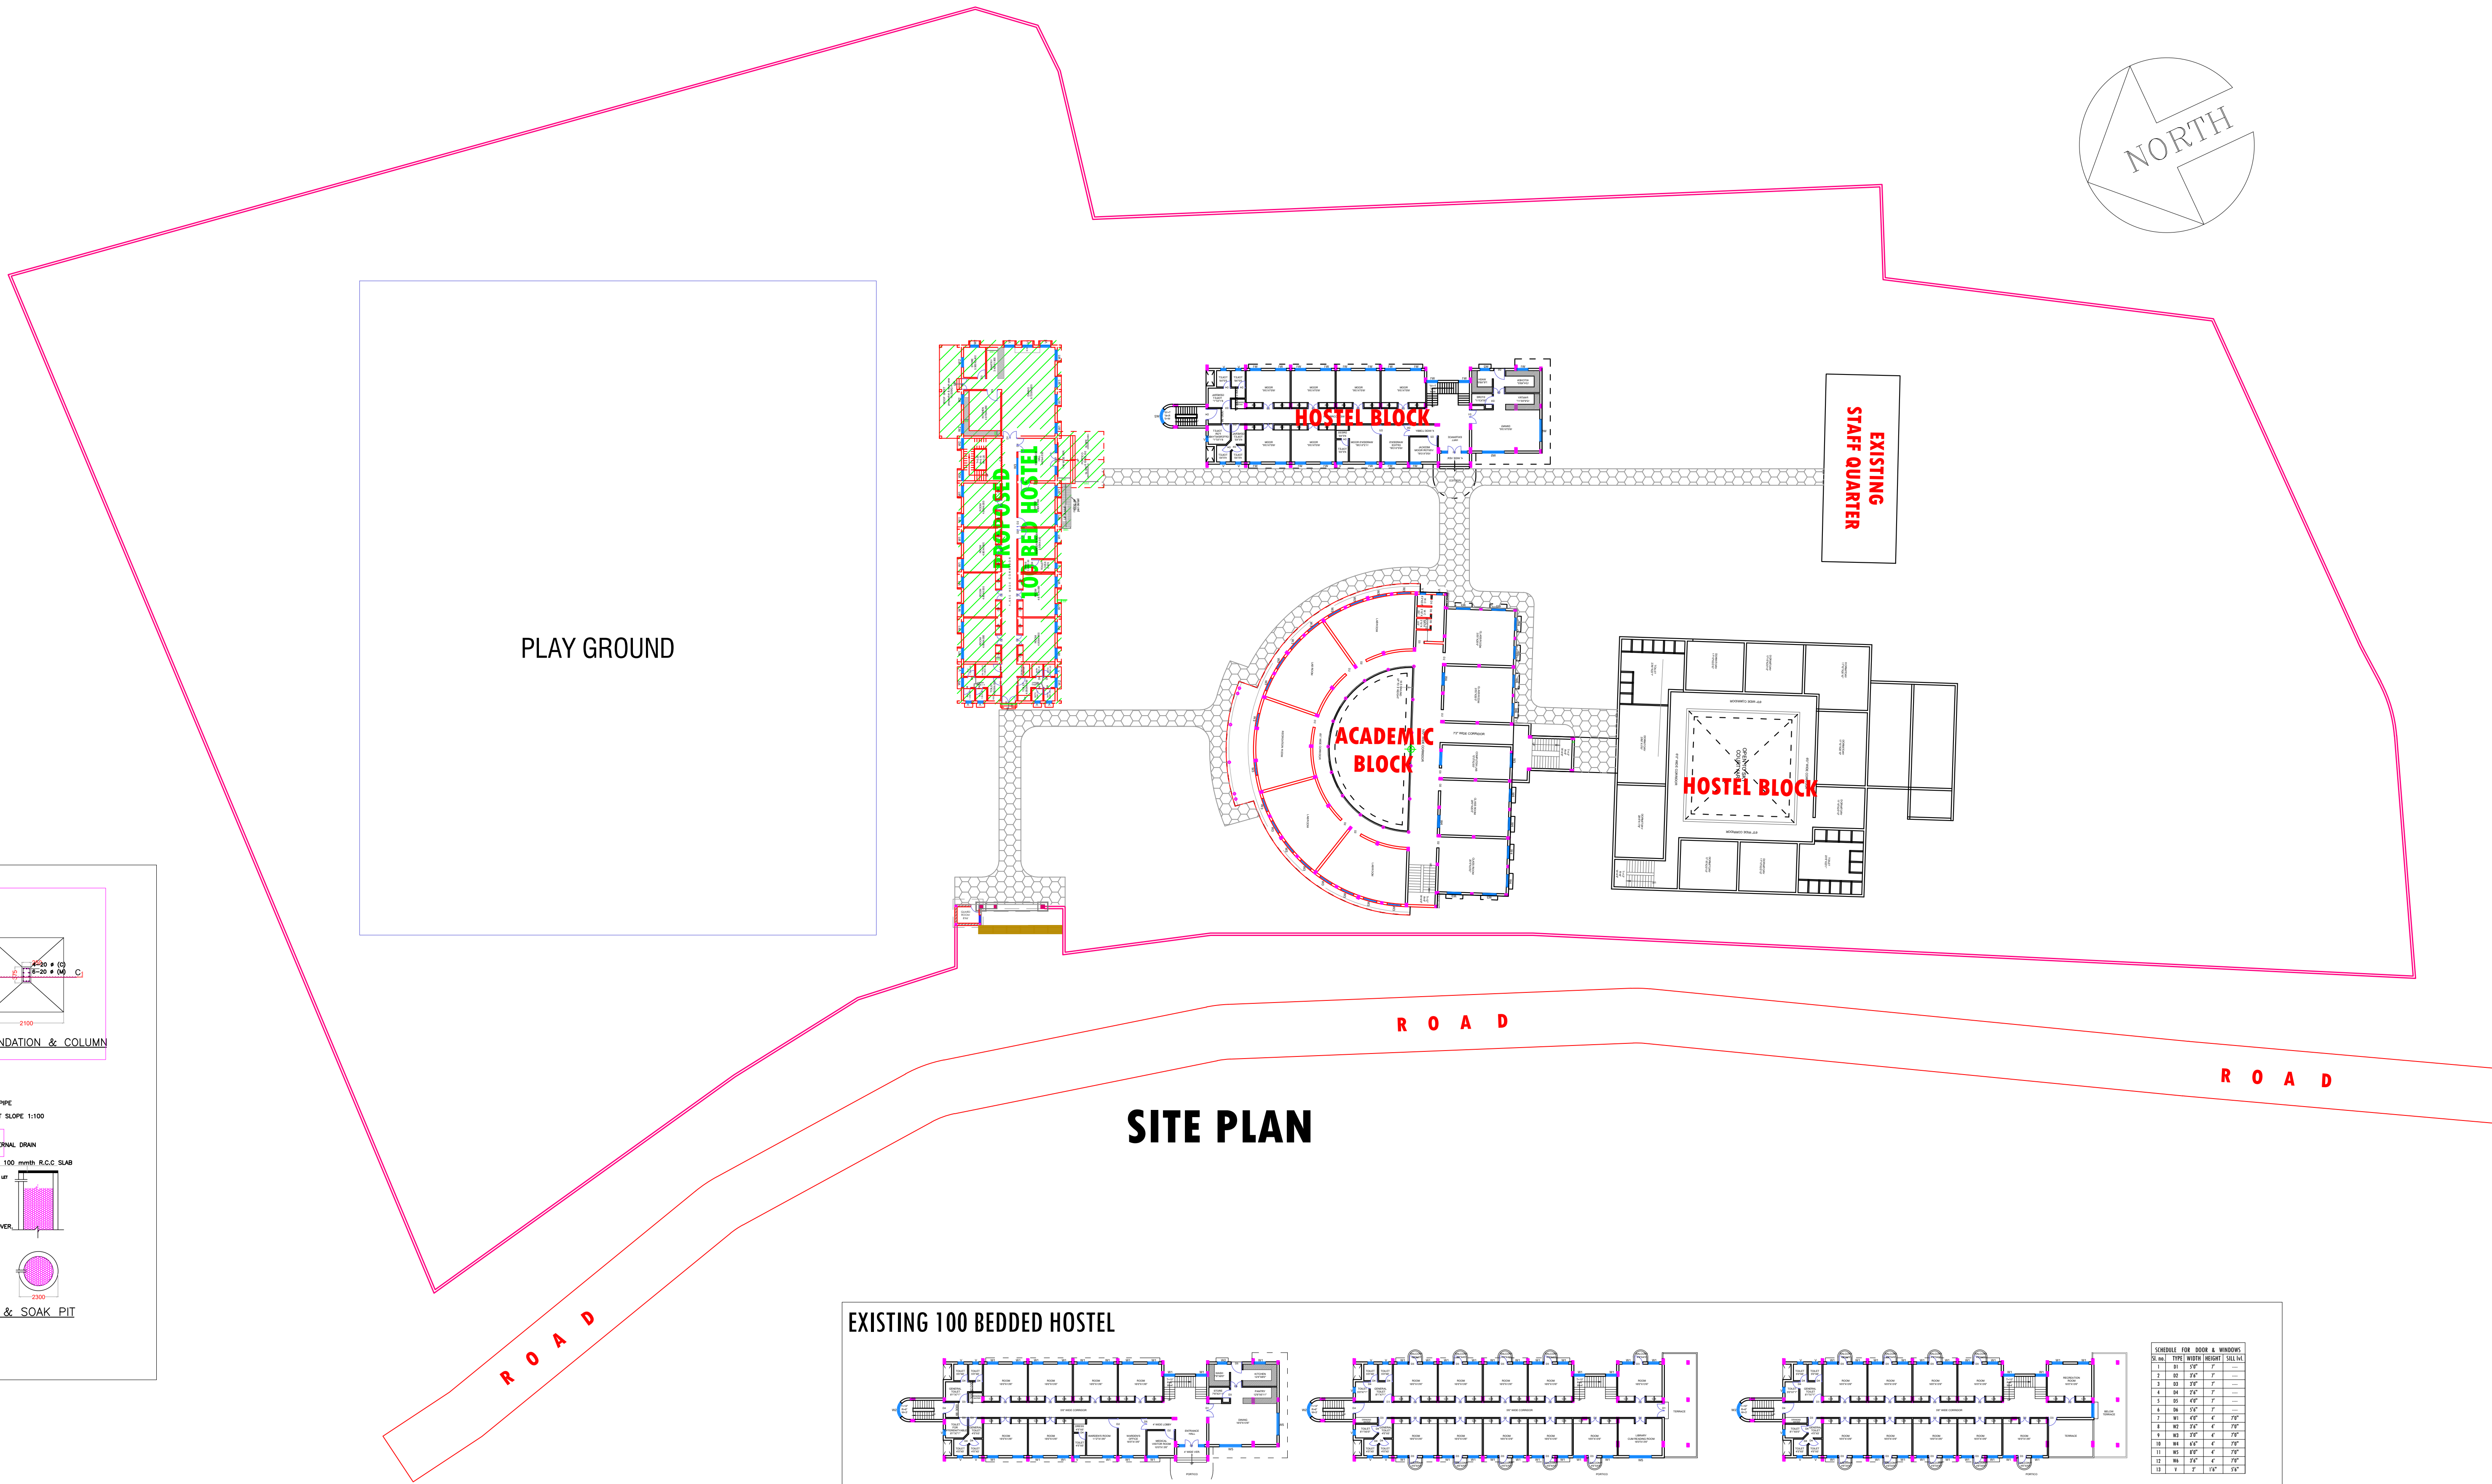
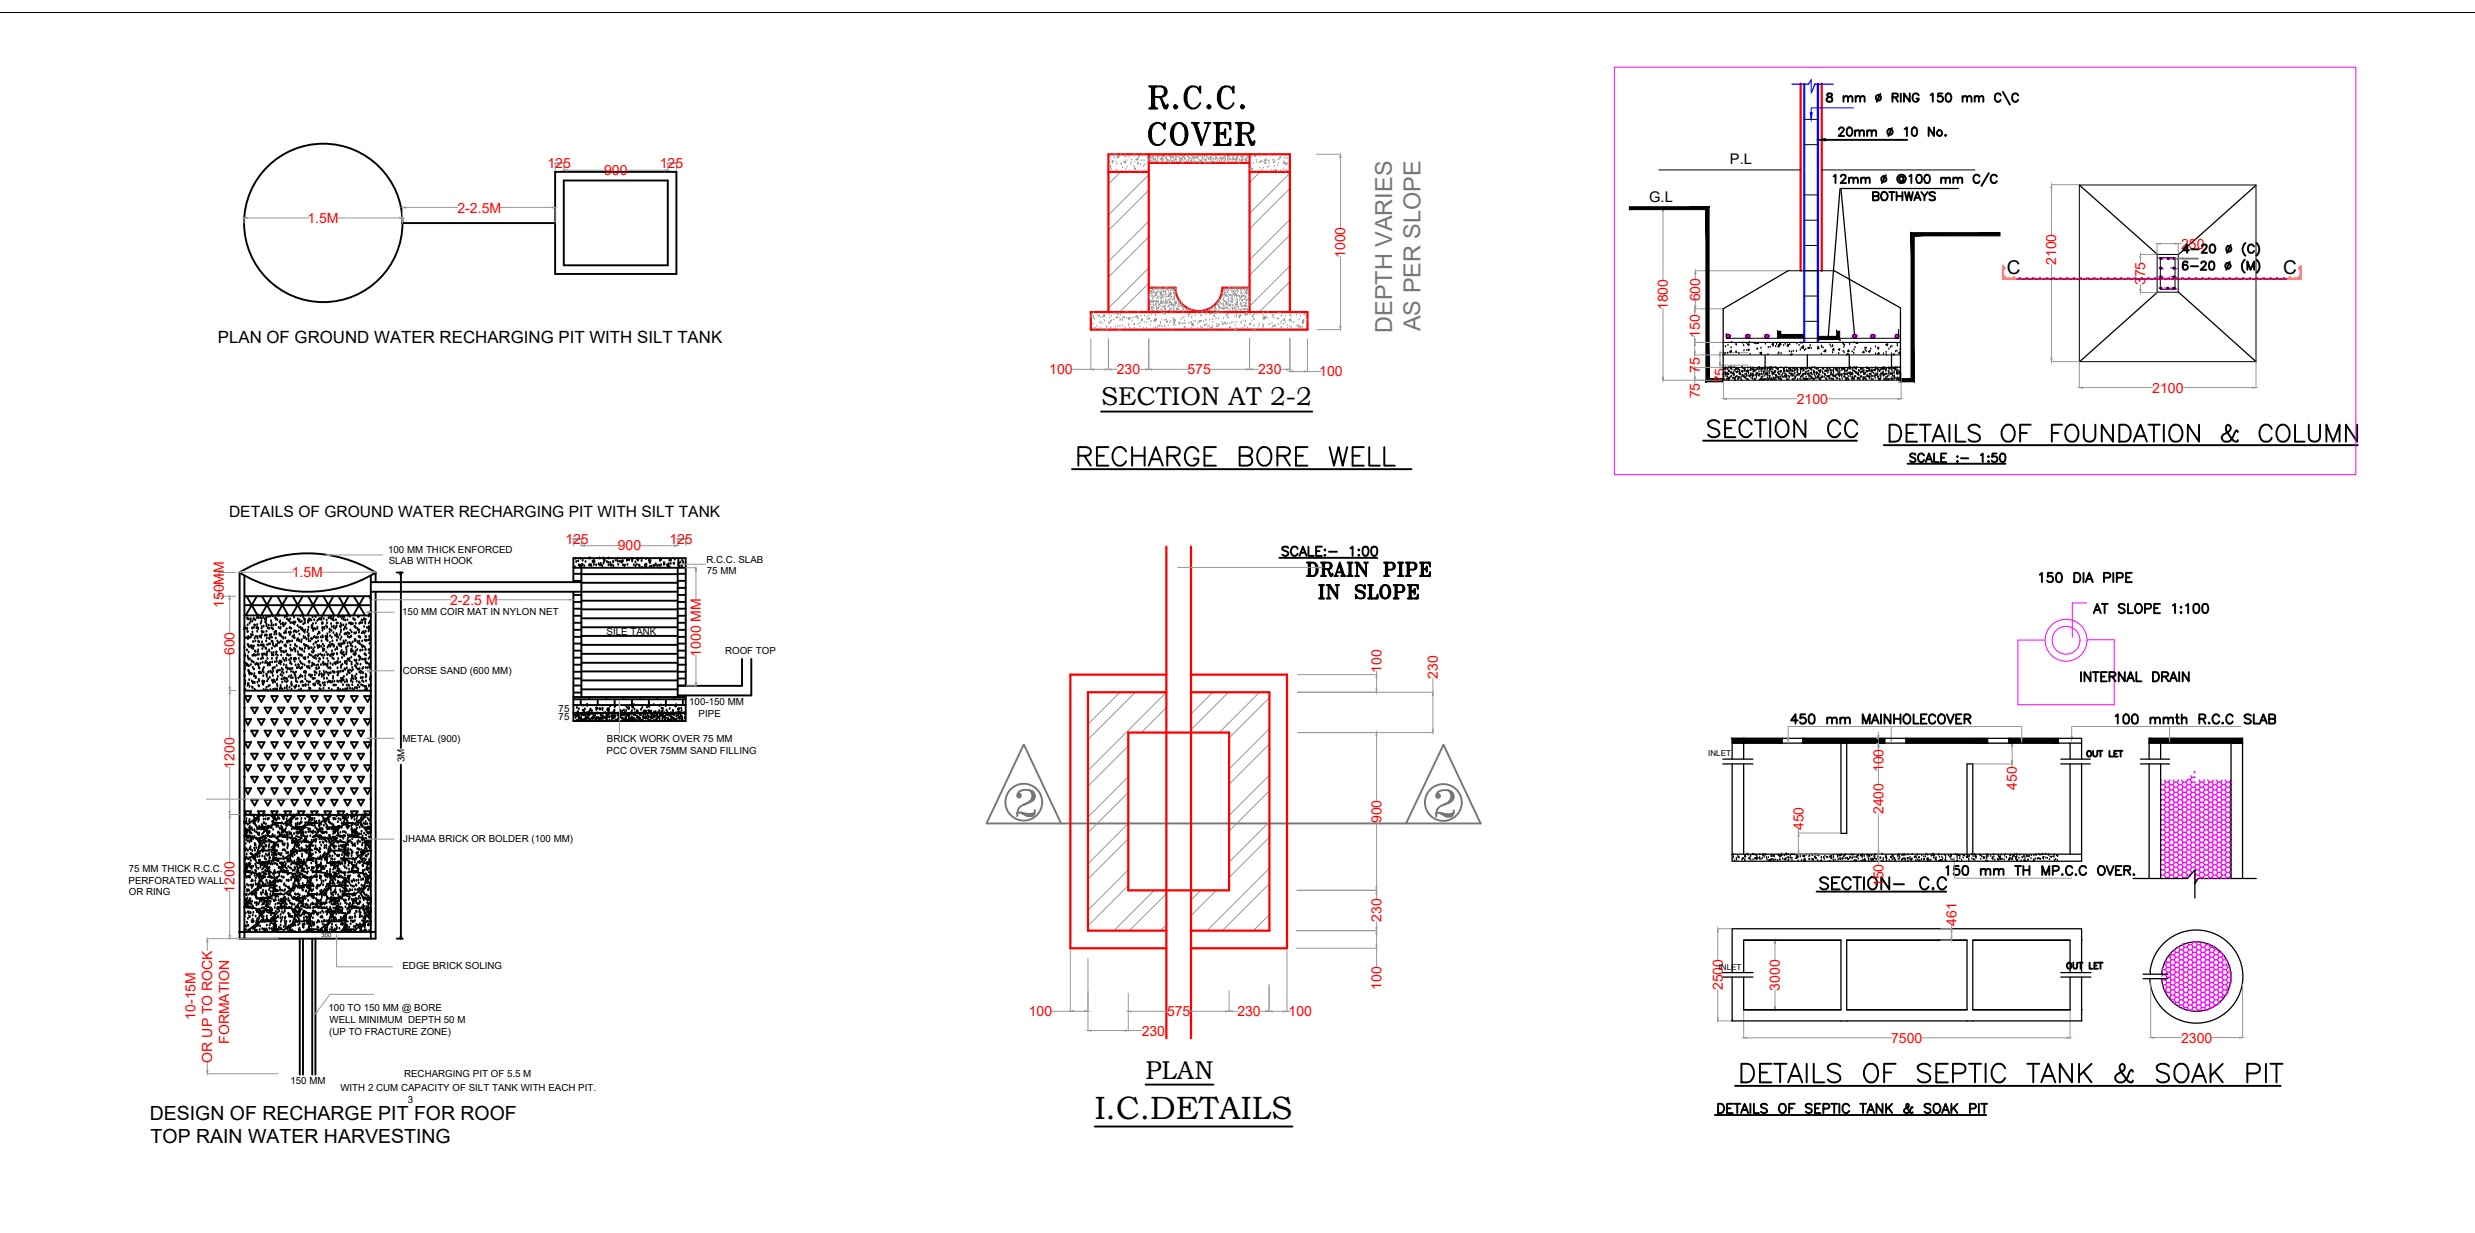
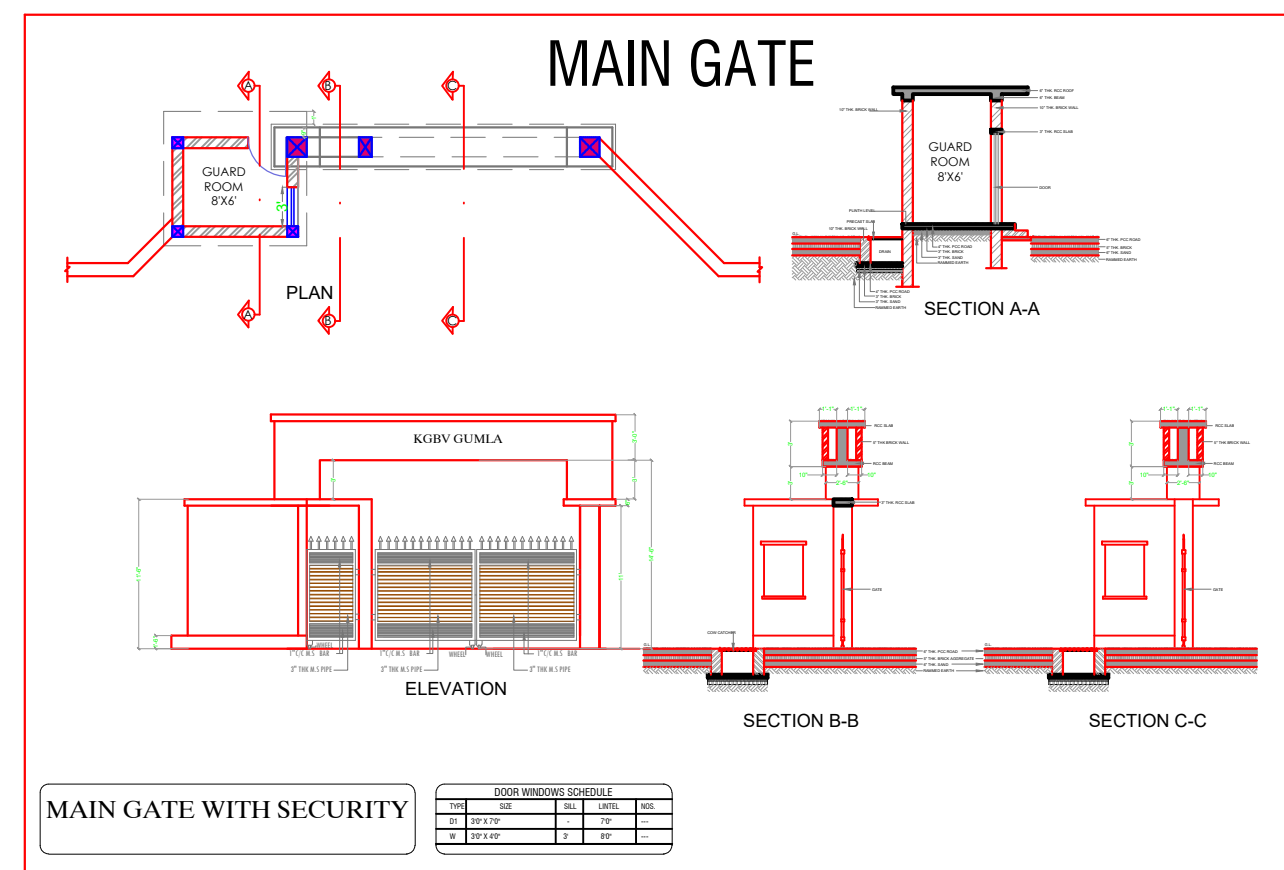


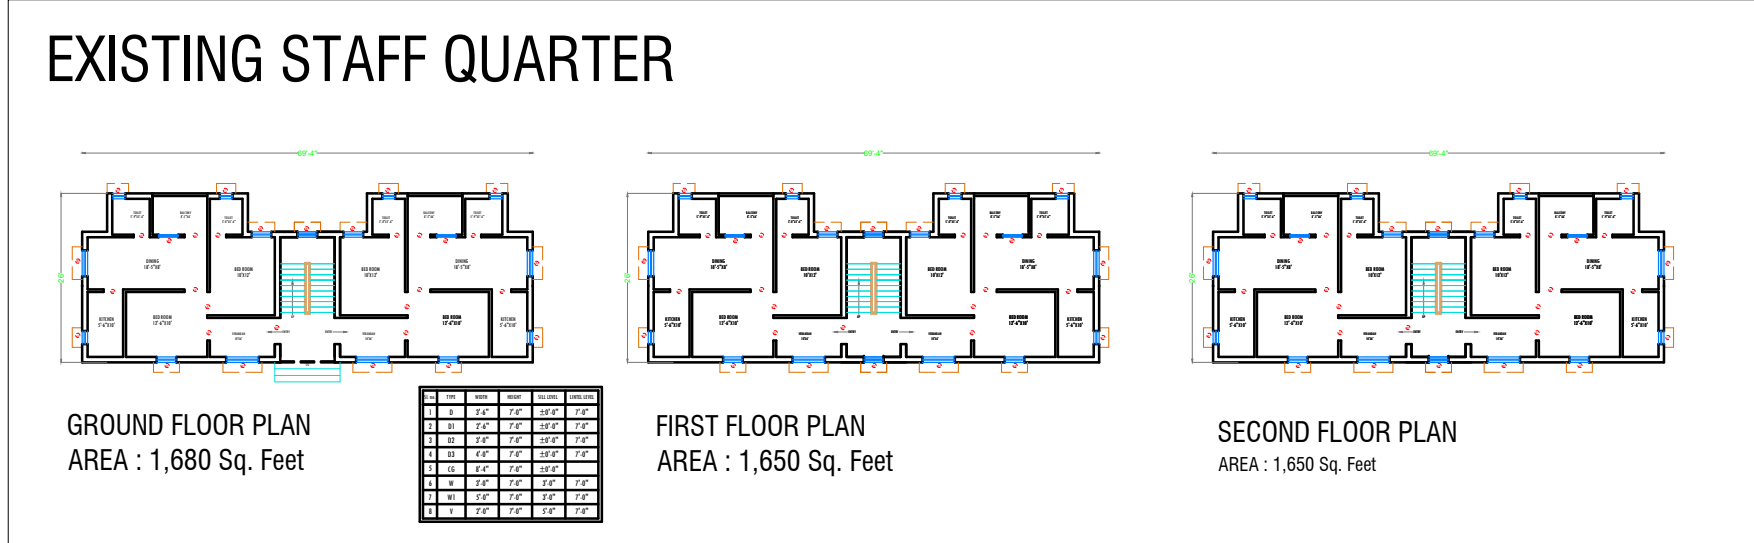

CLIENT :	JEPC
PROJ. TITLE :	
KGBV CHAINPUR, PALAMU. AT MAUJA - PLOT NO.- KHATA NO.- THANA NO.- WARD NO.- DIST- PALAMU, JHARKHAND.	
AREA CALCULATION	
PLOT AREA = 238787 SQFT (5.4 ACRES)	
TOTAL BUILT UP AREA OF EXTENSION ACADEMIC & HOSTEL BLOCK	AREA- 46497 SQ. FT
TOTAL BUILT UP AREA OF PROPOSED 100 BEDDED HOSTEL	AREA- 13497 SQ. FT
TOTAL BUILT UP AREA OF EXISTING 100 BEDDED HOSTEL	AREA- 12770 SQ. FT
TOTAL BUILT UP AREA OF EXISTING STAFF QUARTER	AREA- 4980 SQ. FT
TOTAL BUILT UP AREA OF MAIN GATE	AREA- 197 SQ. FT
TOTAL BUILT UP AREA- 77941 SQ. FT	
The Creators PRAGATI NIWAS (1st FLOOR) PRAGATI ENCLAVE (OPP. TRINITY APARTMENT) BYE PASS ROAD, DIBRAH, DORANDA, RANCHI JHARKHAND - 834002 PH : +91 92 34870246 Email: thecreators@gmail.com	